


PLANT LEVEL FLOOR PLAN OF SUPERMARKET

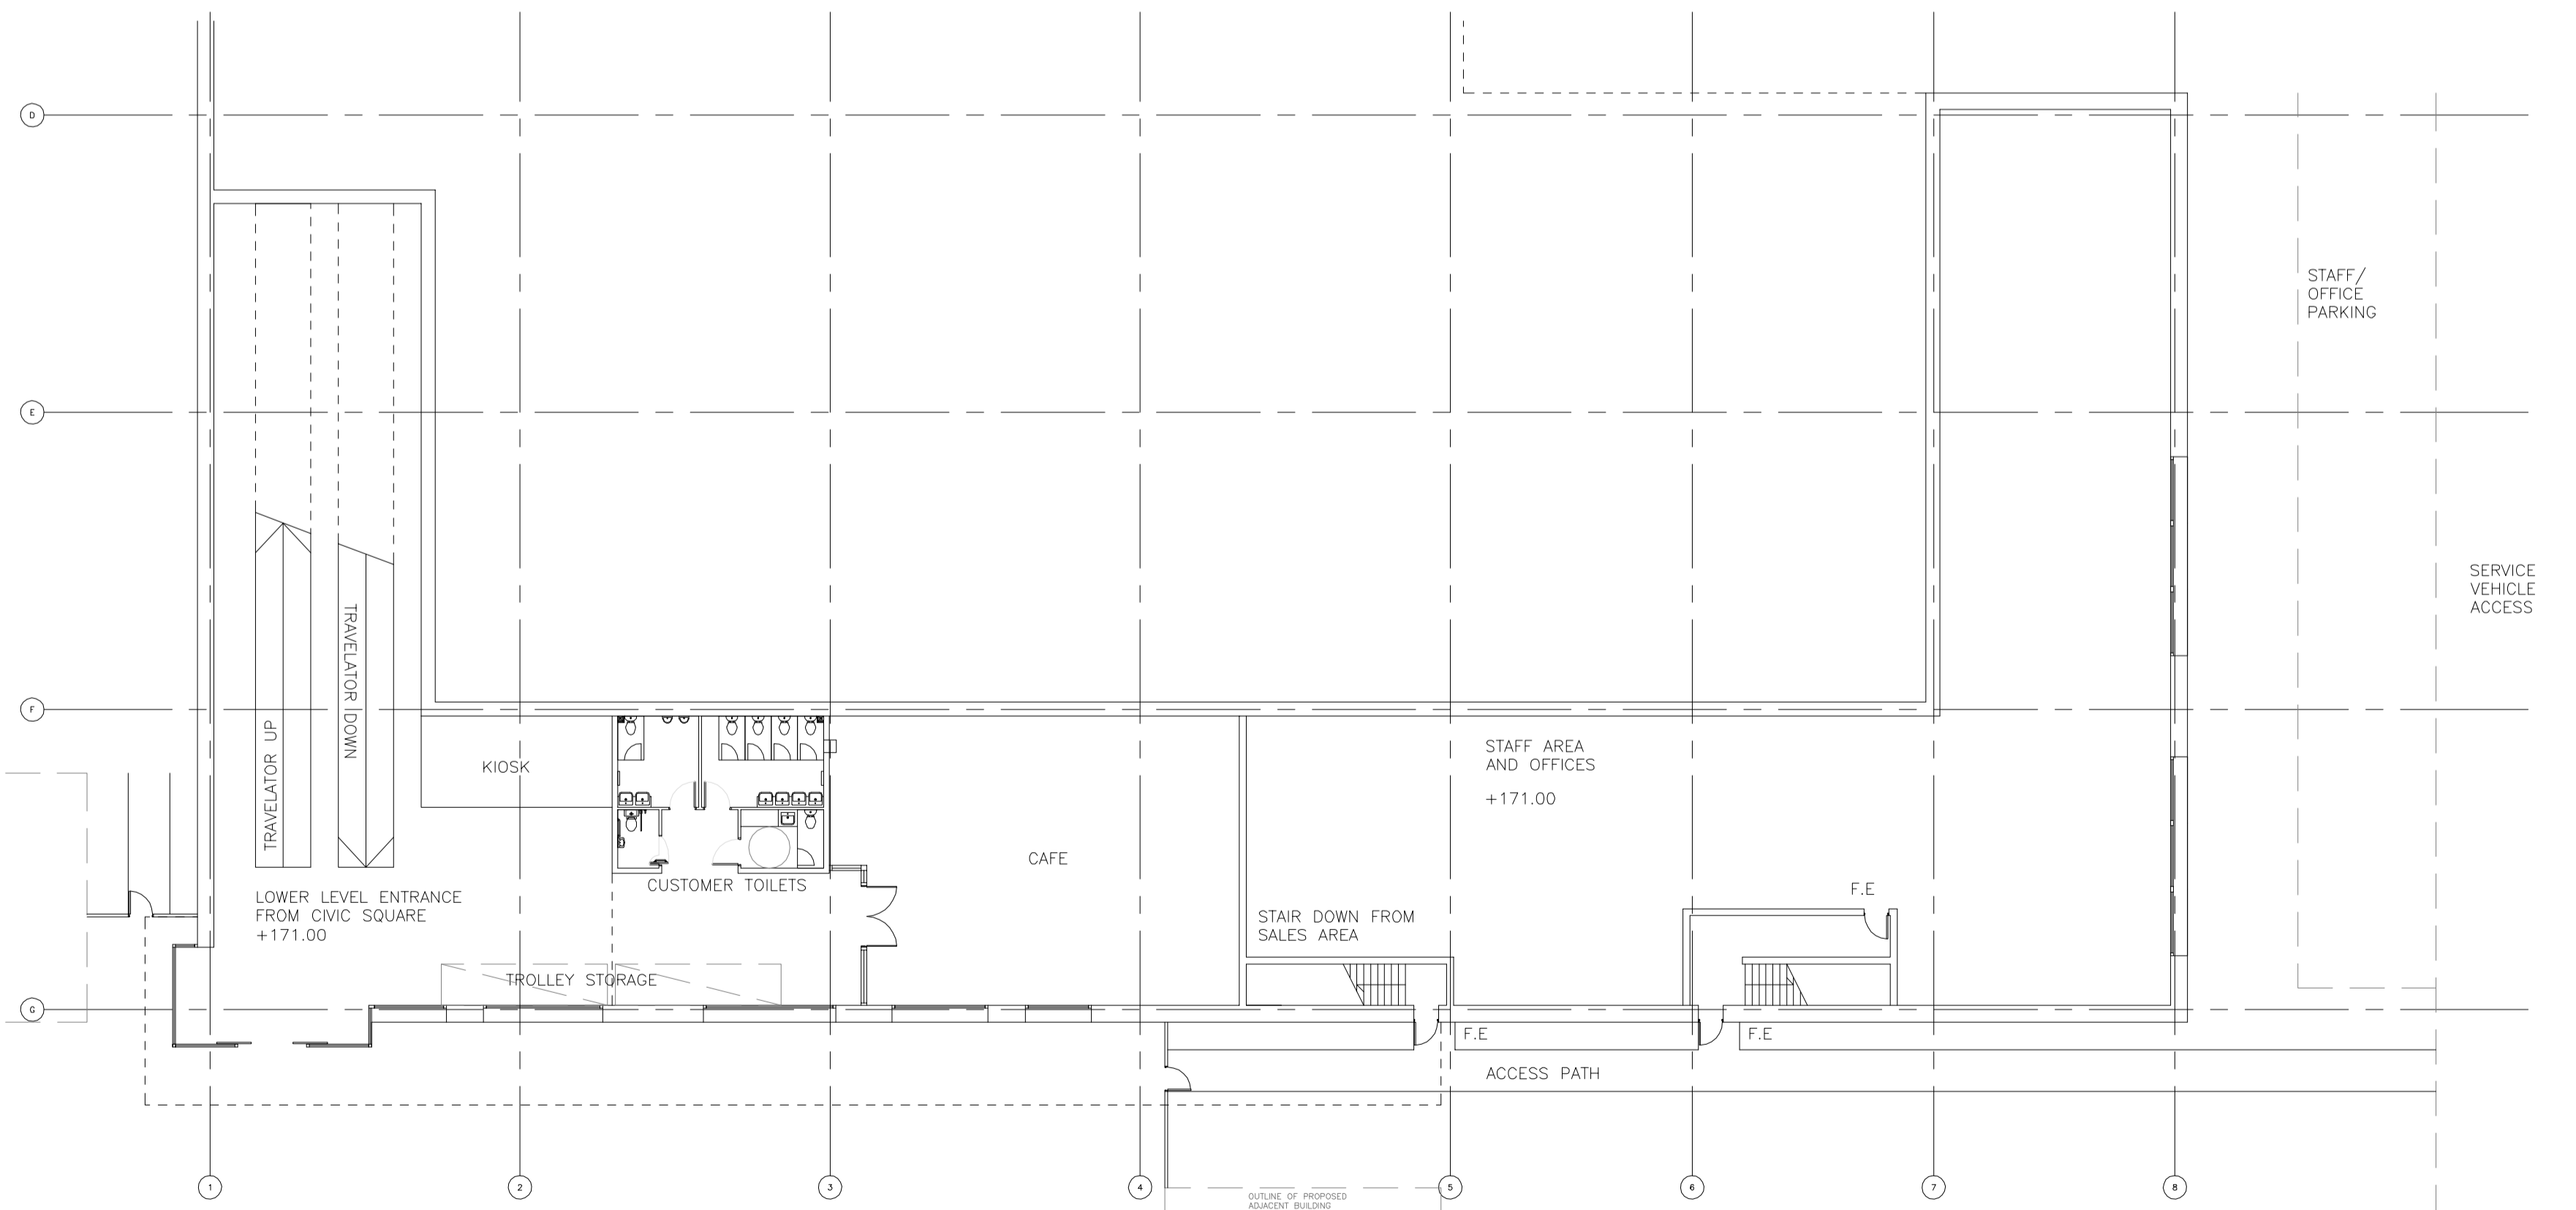

LOWER GROUND FLOOR PLAN OF SUPERMARKET

CIVIC SQUARE ENTRANCE

ema
ARCHITECTURE + DESIGN

ARMADALE STATION
SUPERMARKET, PARK & RIDE
AND PRIMARY INFRASTRUCTURE

PROPOSED SUPERMARKET
LOWER GROUND FLOOR PLAN &
PLANT ROOM LEVEL FLOOR PLAN

SCALE	200@A1	DO NOT SCALE FROM THIS DRAWING
DATE	05.06.09	THIS DRAWING IS COPYRIGHT ©
DRAWN BY	KGR/GJK	ANY DISCREPANCIES TO BE REPORTED TO EMA

05047 (00) 201

STATUS	PLANNING	FILE REF:
--------	----------	-----------

CHARTERED ARCHITECTS
The Stables, 38 Baileyfield Road,
EDINBURGH EH15 1NA
T: 0131 468 6595
F: 0131 468 6596
E: info@ema-architects.co.uk